




1 Community Room South
A6.2 SCALE 1/4" = 1'-0"

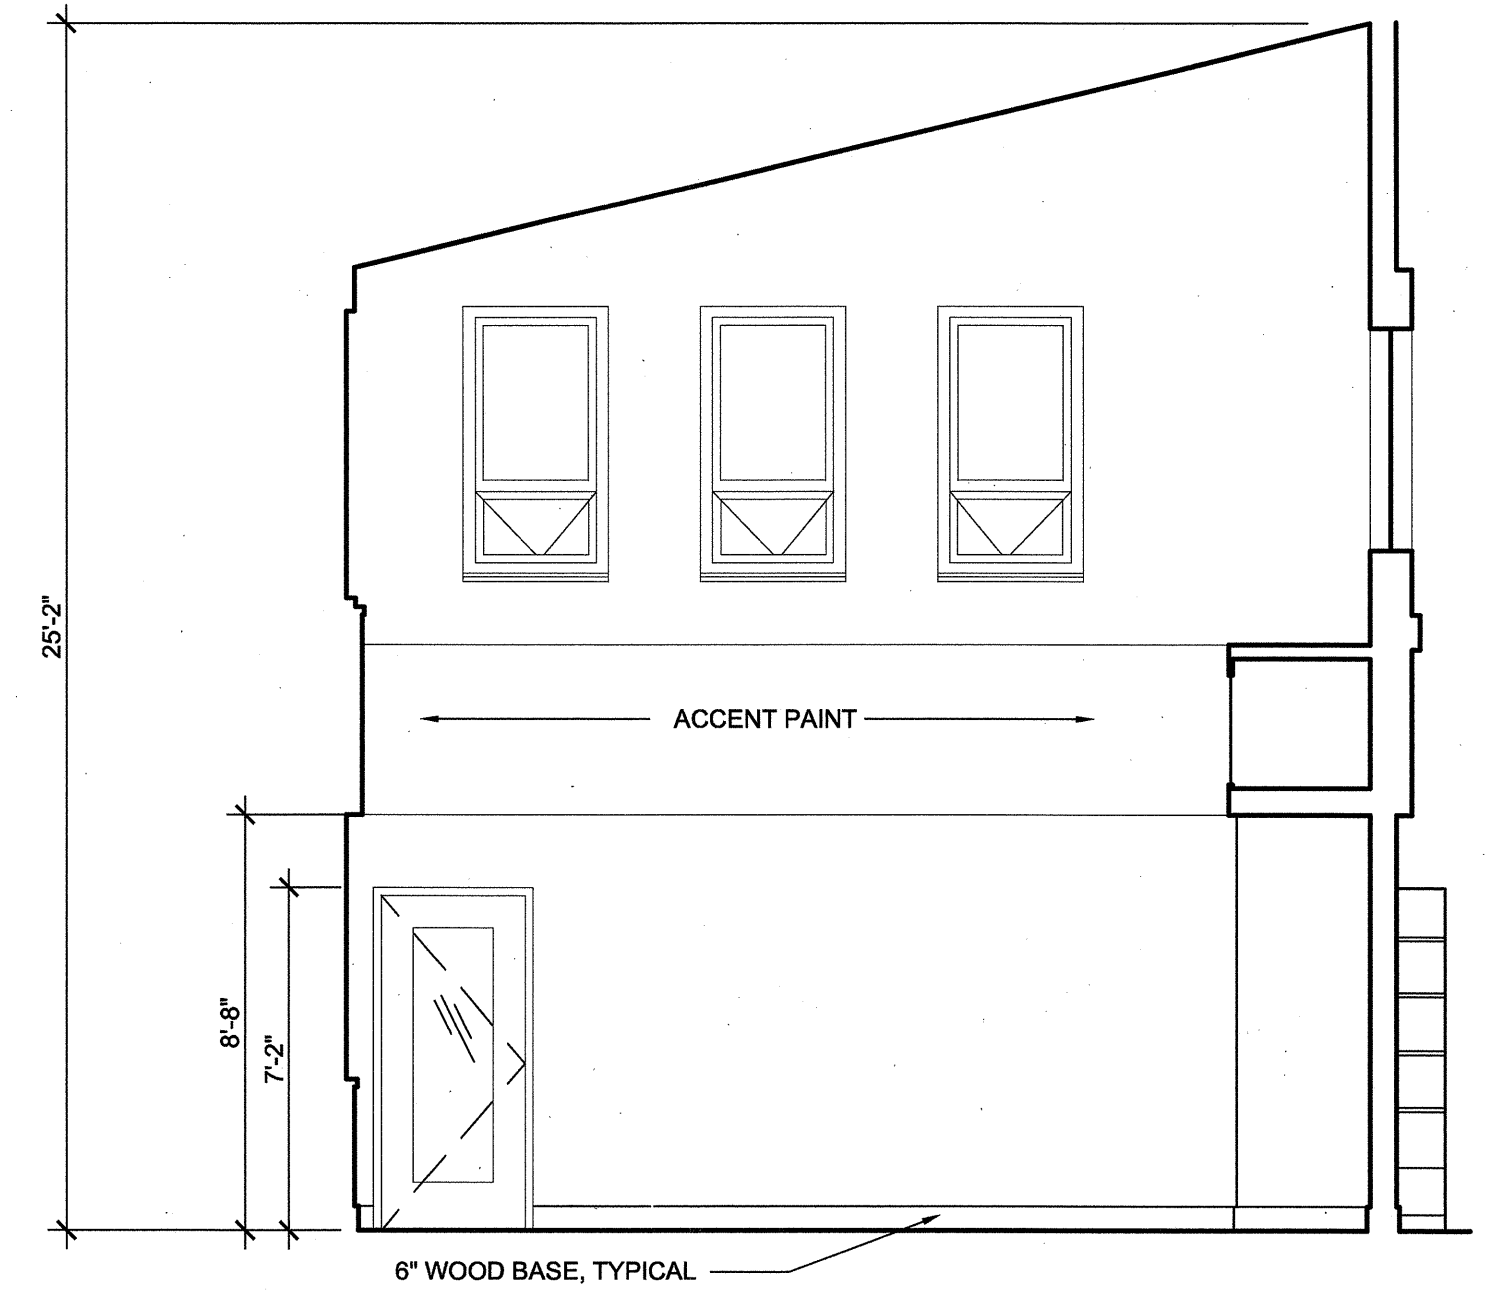

3 Community Room East
A6.2 SCALE 1/4" = 1'-0"

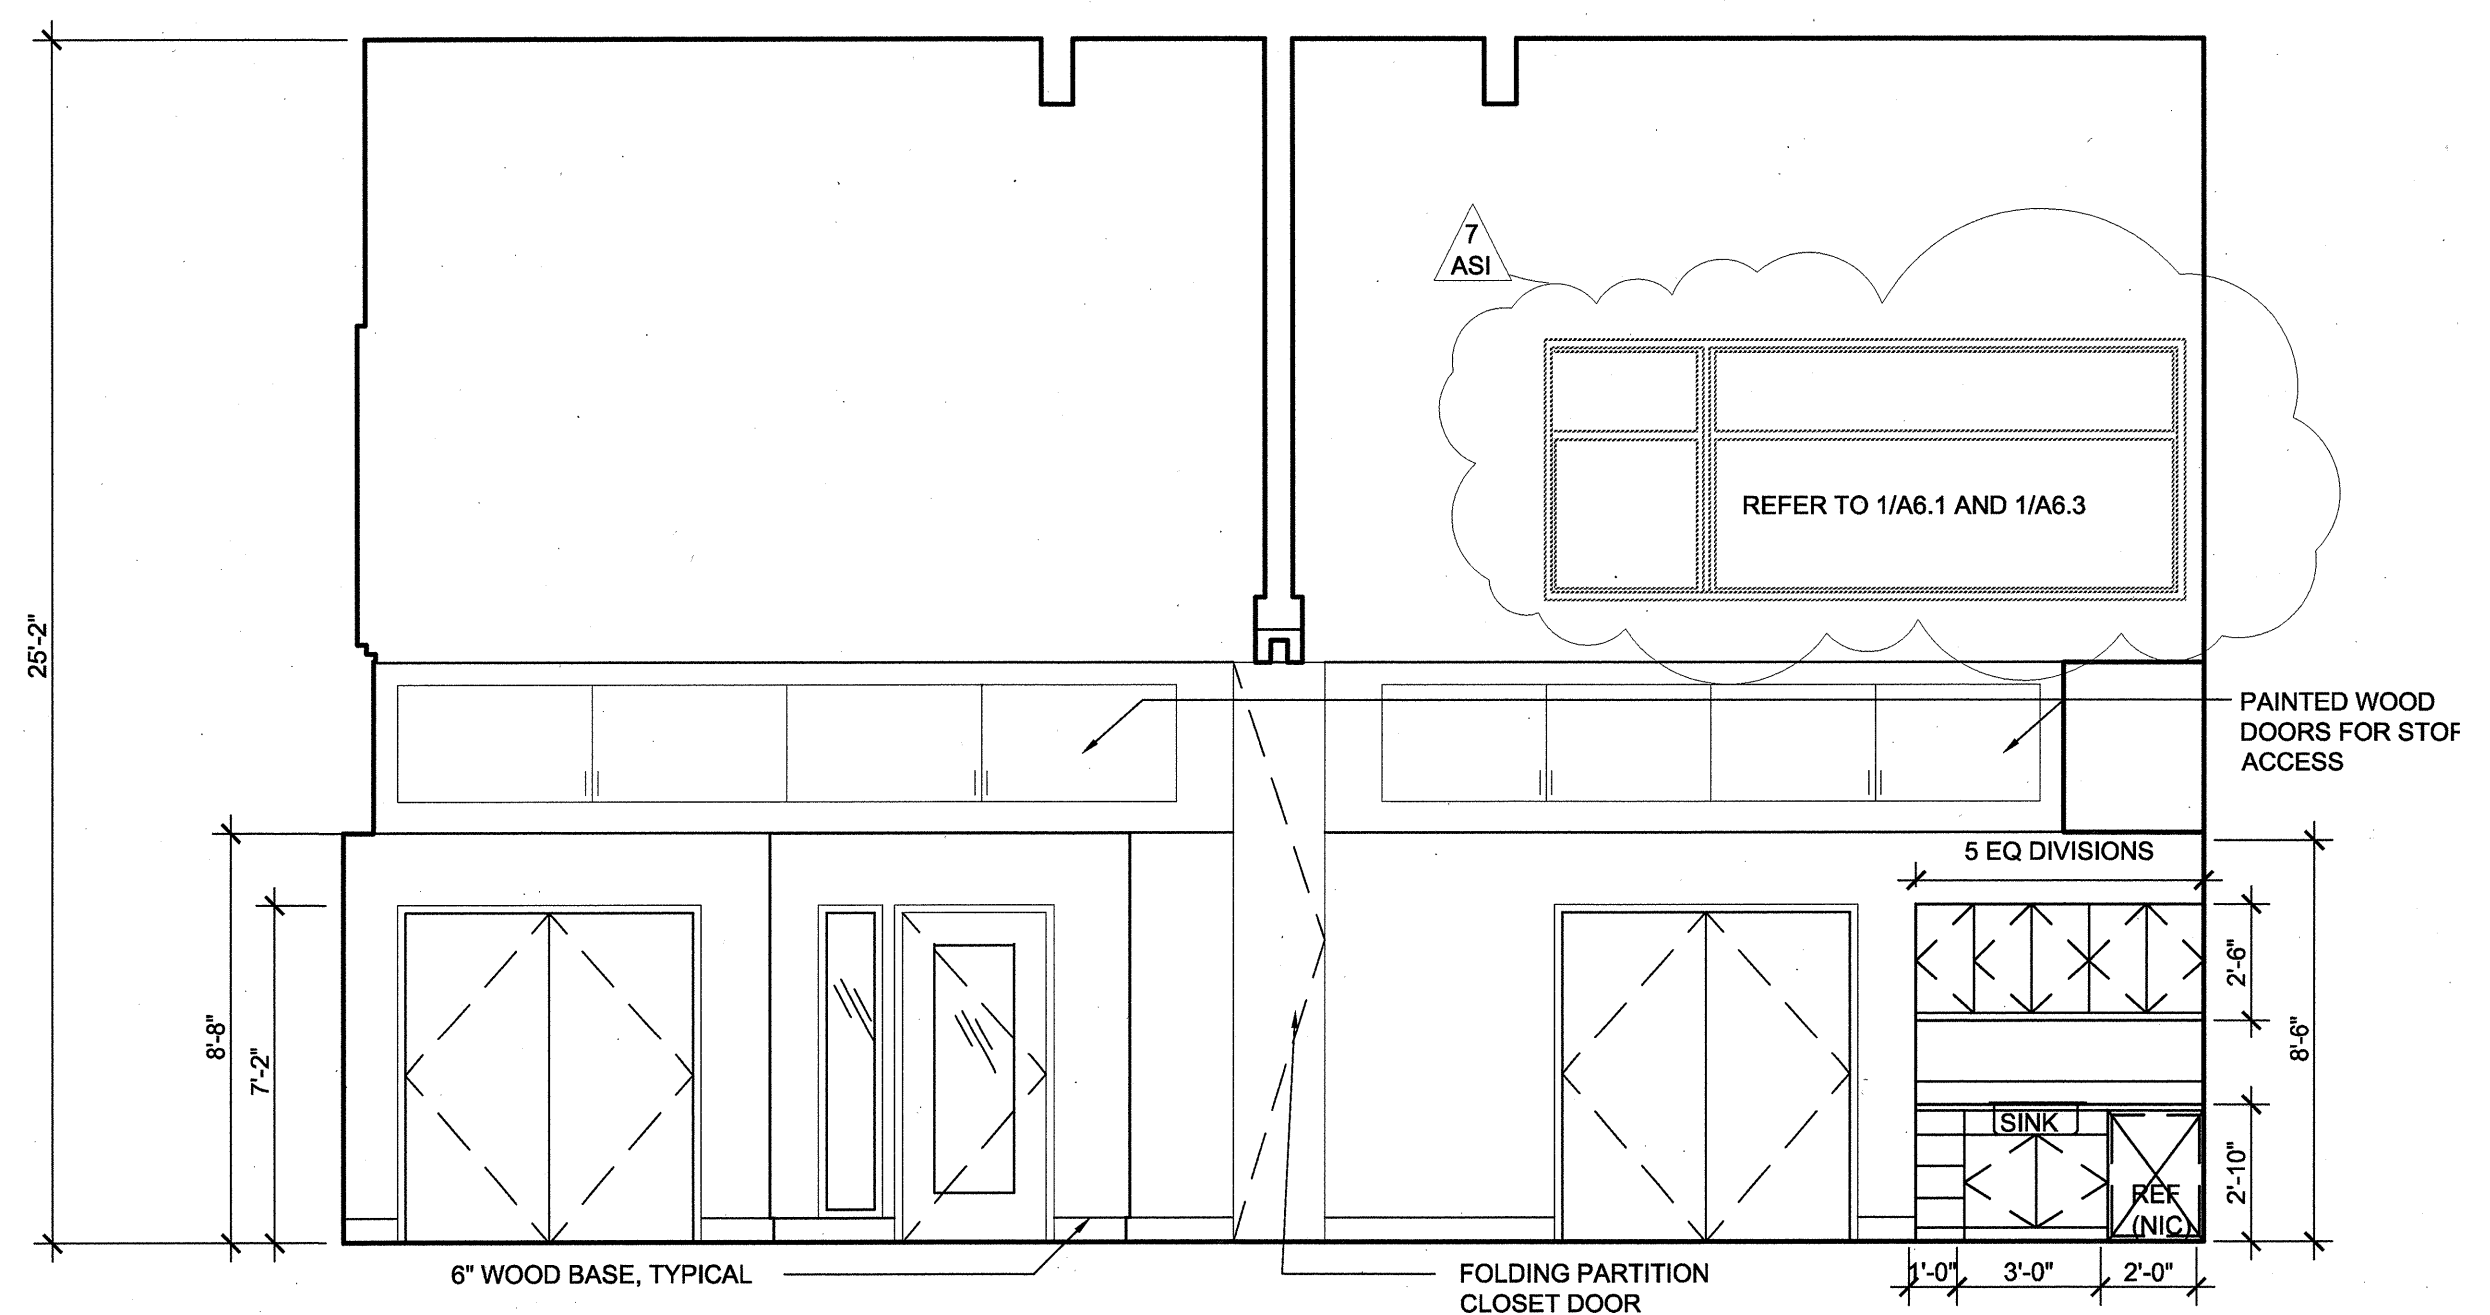

2 Community Room North
A6.2 SCALE 1/4" = 1'-0"

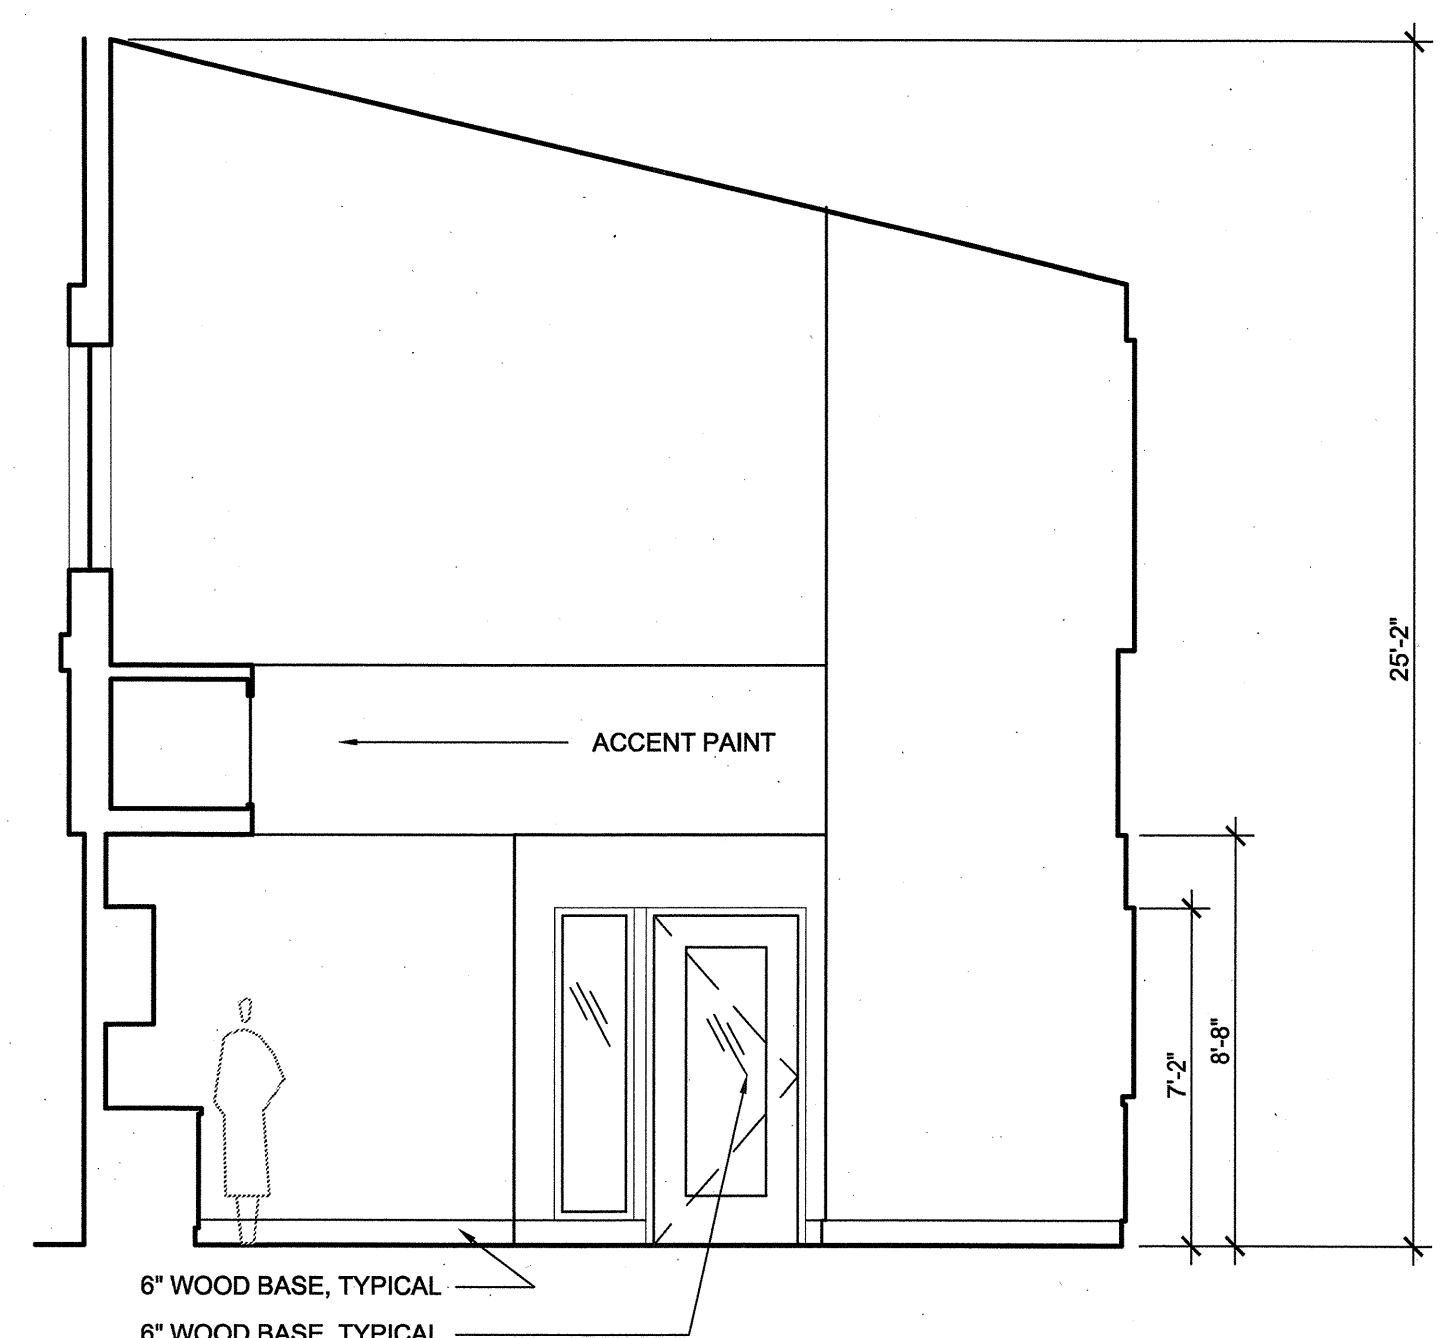

4 Community Room West
A6.2 SCALE 1/4" = 1'-0"

INTERIOR ELEVATIONS

Lake County Library

G Street
Lakeview, Oregon

Job Number: 03-0804
Issue Date: 10-29-04
Drawn by: AMP
Re-issue
Date (BC): 12-29-06
BY ROBERTSON
ARCHITECTURE, INC.
REVISION 11-12-07
ADDENDUM #1 03-12-09
ADDENDUM #2 04-02-09
ADDENDUM #3 04-08-09
ASI #7 11-07-2010

Framing Package
Construction Set
July 2010

A6.2